
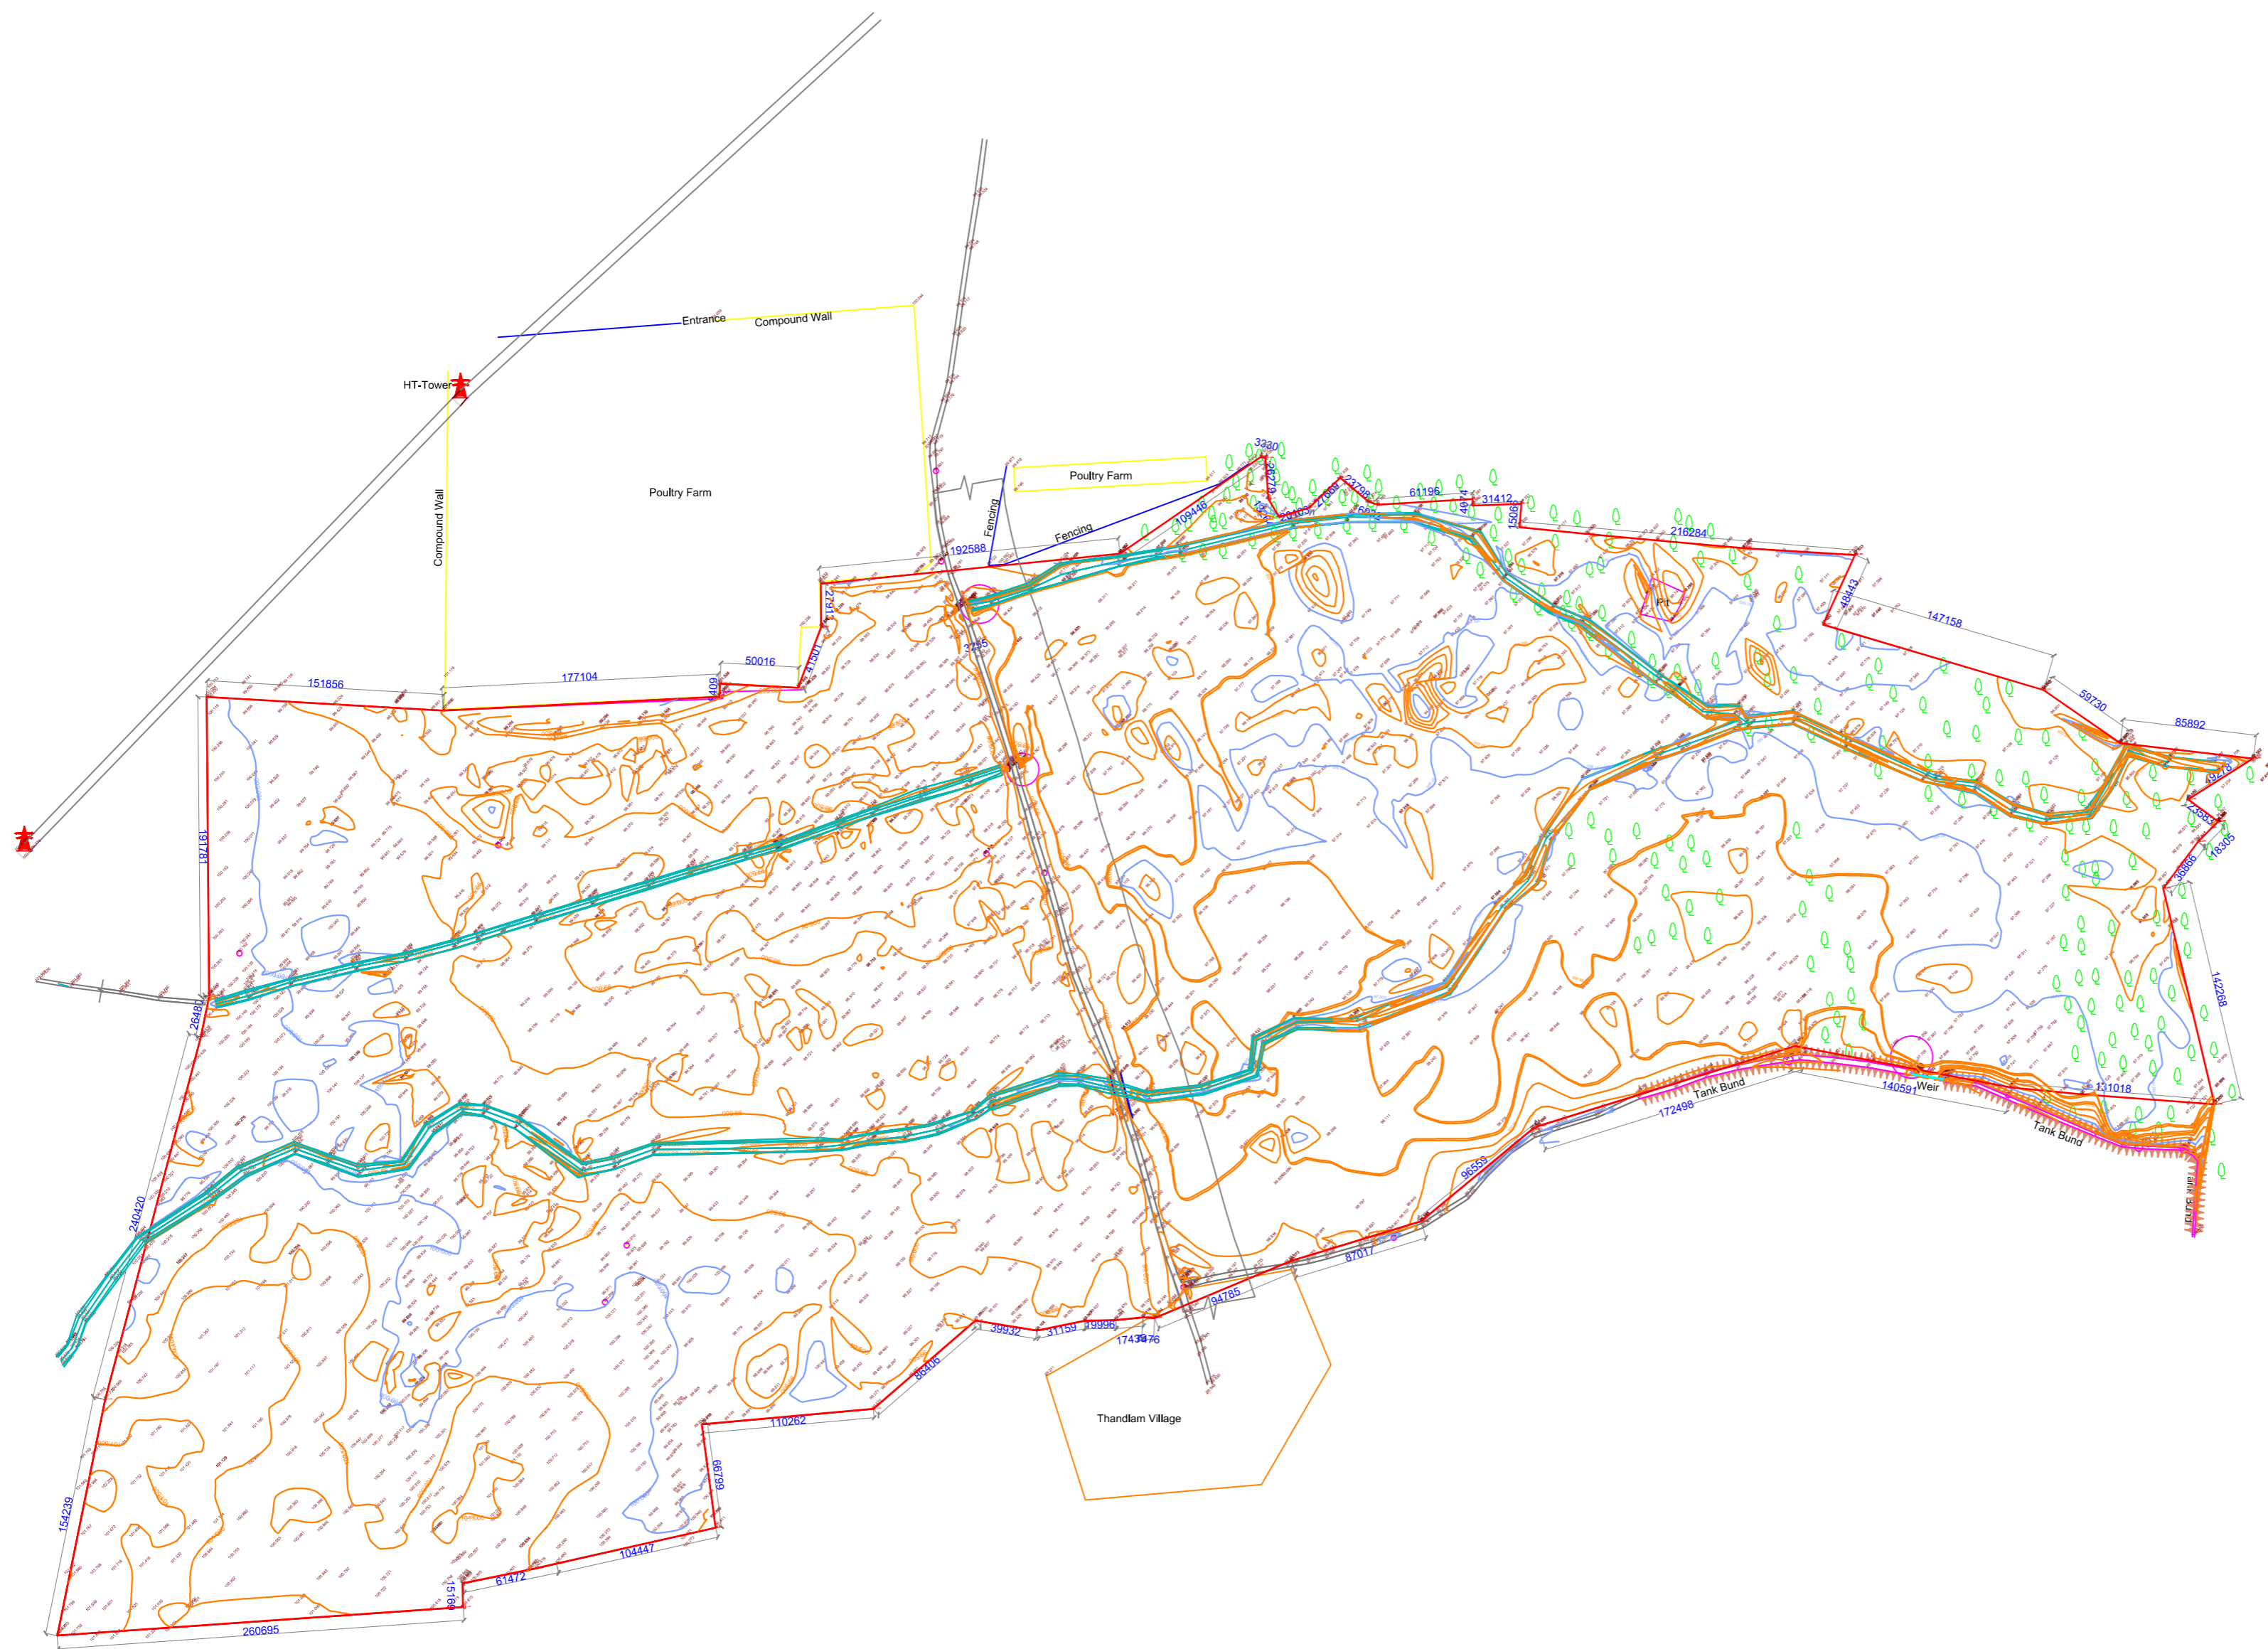


NOTES:
 1. All dimensions are in millimetres unless otherwise specified.
 2. Do not scale the drawing.
 3. This drawing must be read in conjunction with Structural / other relevant services drawings.

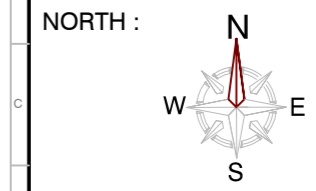

AREA STATEMENT

S.NO.	DESCRIPTION	AREA
1	SITE AREA	144.00 Acres
2	SITE AREA USED FOR STADIUM	87.70 Acres

REFERENCE DRAWINGS :

Revn.	Description	Date	Signature

Client : INCAP, HYDERABAD

Project : SPORTS STADIUM AT TIRUPATI, ANDHRA PRADESH

Title : SITE LAYOUT WITH GOOGLE MAP

Consultants : architects engineers & consultants pvt.ltd. <small>Ravula Residency, Singapur Colony Main Rd., Hyderabad-50, India Tel: +91-40-23707653, Fax: +91-40-23707677 e-mail: aarvee@aarvee.net, Web: www.aarvee.net</small>	Scale	Not to scale
	Designed	Chandana
	Drawn	
	Checked	Nandana
	Approved	
Drg. No.	Sheet No. 1 of 1	Date 03-06-2015